



③

**Basketball Sport Dome  
(Half-Court)  
W60' x L67'**

Existing Slab:

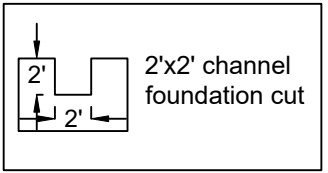


New Construction:

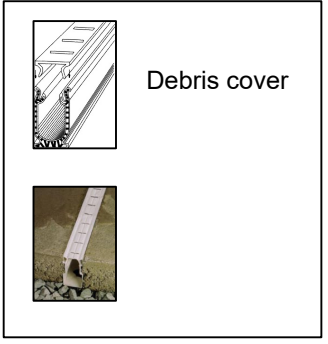

Legend

- Dome Wall: ———
- Anchors: •
- Drainage Channel:

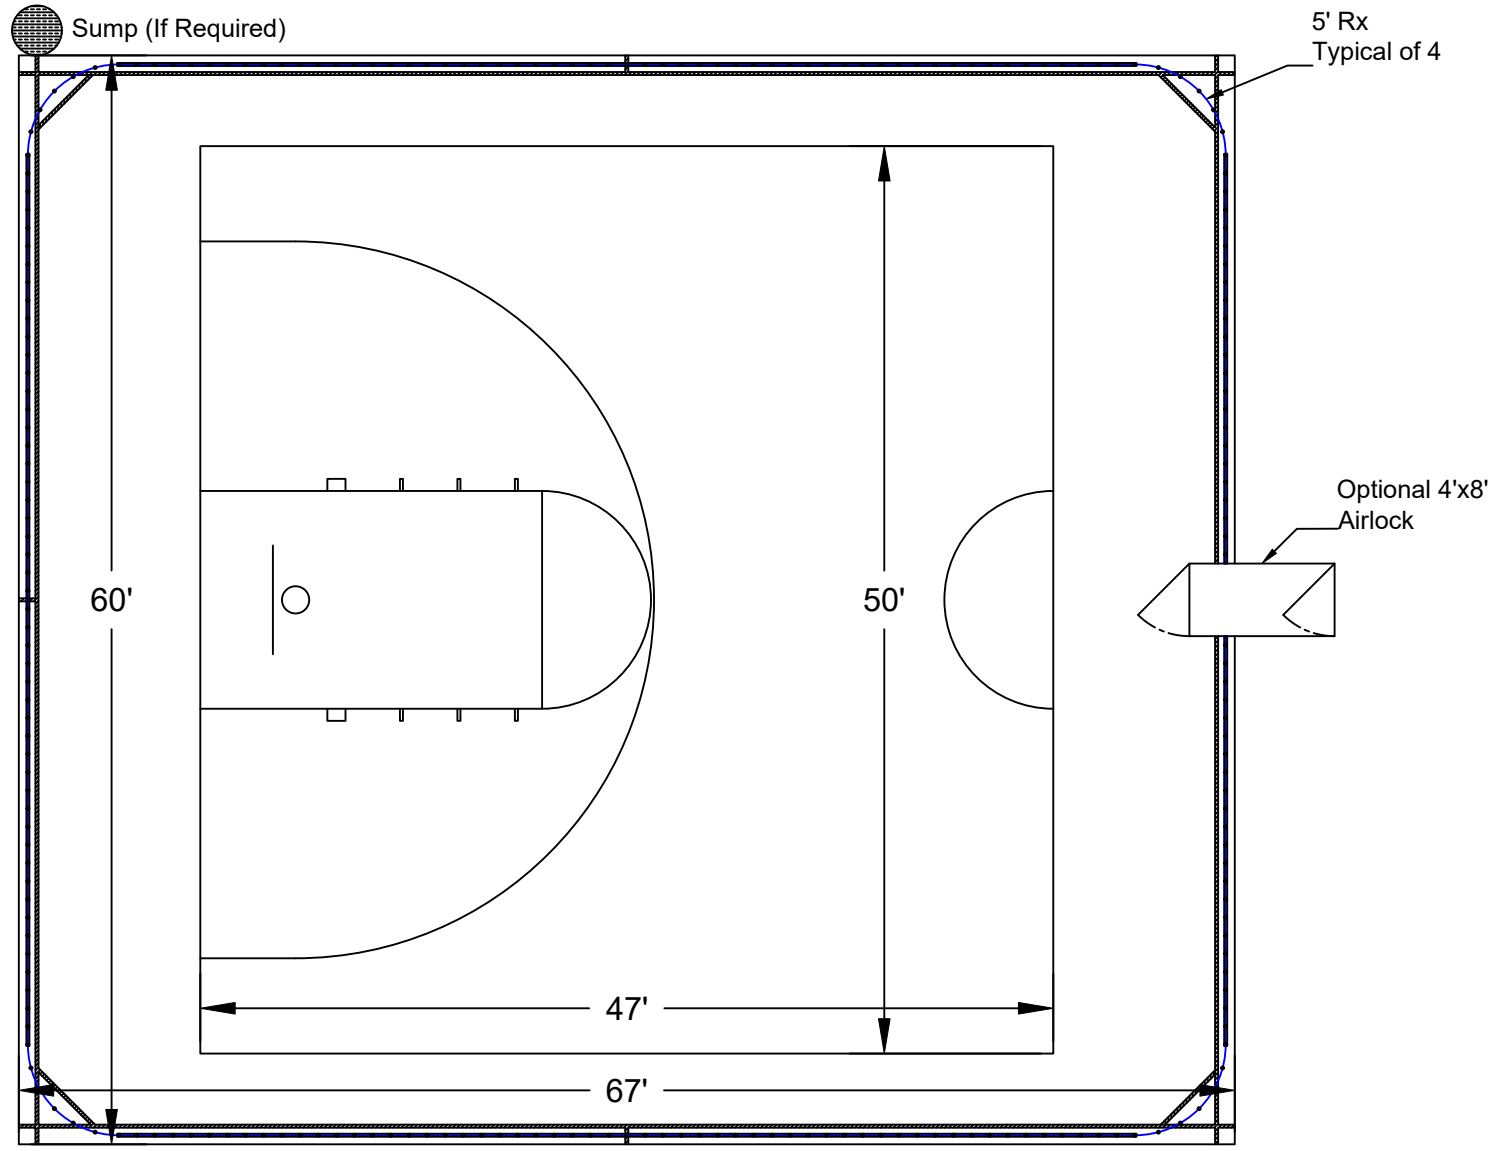

②

④



Ameri-Brand Products Inc.  
4619 Olive Highway  
Oroville, CA 95965  
1-800-982-6966  
info@go-ab.com



Notes:

Date: 04/19/2021

Dealer Name	
Size Order No. A	Customer Name
Scale: =	Drawn By: Filename: SPEC_SPD_090.pdf

①

Basketball Sport Dome  
 Front View  
 (Half-Court)  
 W60 x L67

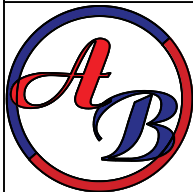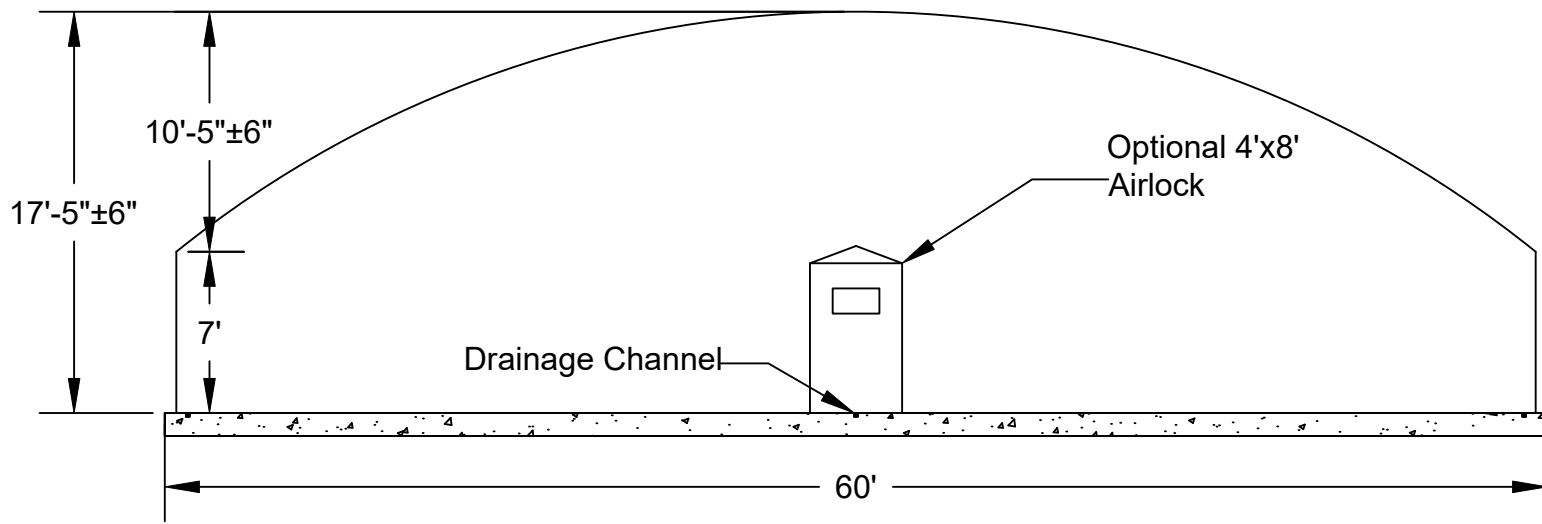

Ameri-Brand Products Inc.  
 4619 Olive Highway  
 Oroville, CA 95965  
 1-800-982-6966  
 info@go-ab.com


Notes:

Date: 04/16/2021

Dealer Name		
Size A	Order No.	Customer Name
Scale:	=	Drawn By: Filename: SPEC_SPD_090B.pdf


③

Basketball Sport Dome  
 Side View  
 (Half-Court)  
 W60 x L67

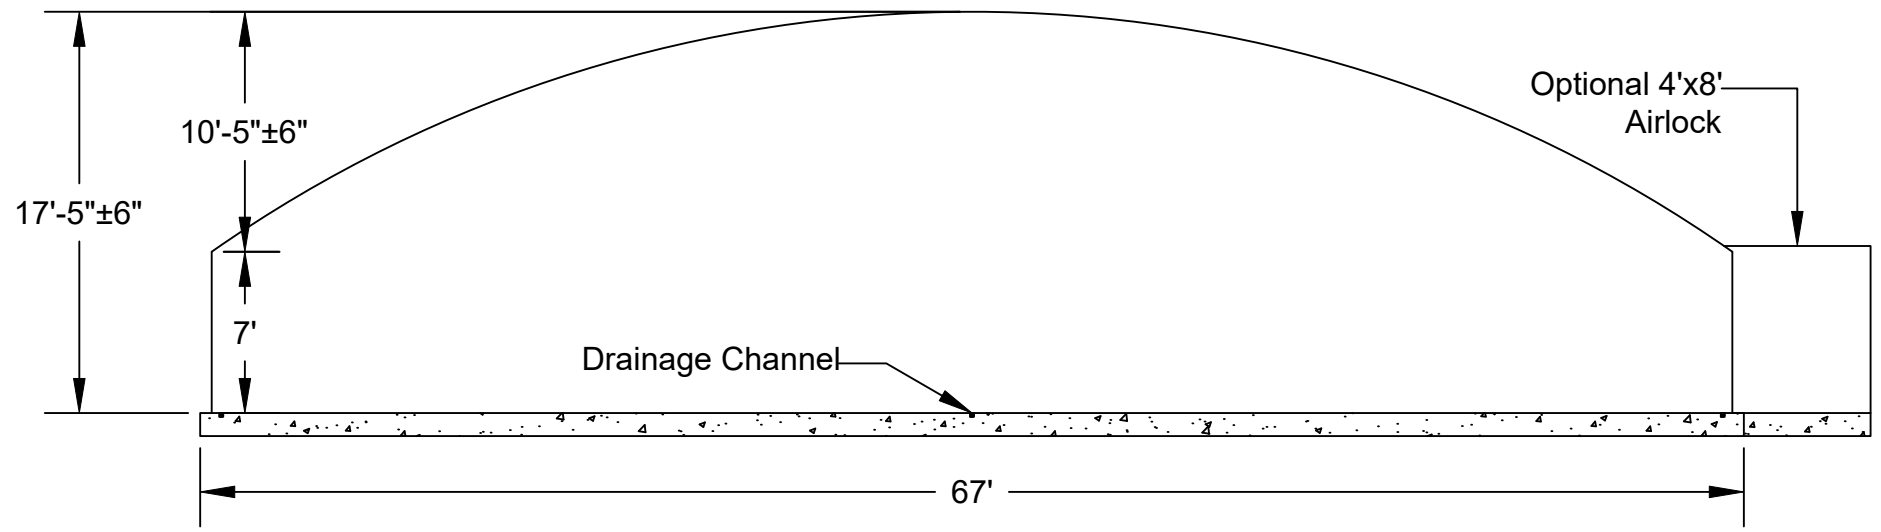

②

④

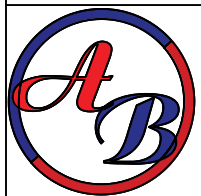

Ameri-Brand Products Inc.  
 4619 Olive Highway  
 Oroville, CA 95965  
 1-800-982-6966  
 info@go-ab.com

Notes:


Date: 04/20/2021

Dealer Name		Customer Name
Size A	Order No.	Drawn By:
Scale: =	Filename: SPEC_SPD_090C.pdf	


①

③


Basketball Sport Dome  
Exploded View  
(Half-Court)  
W60 x L67

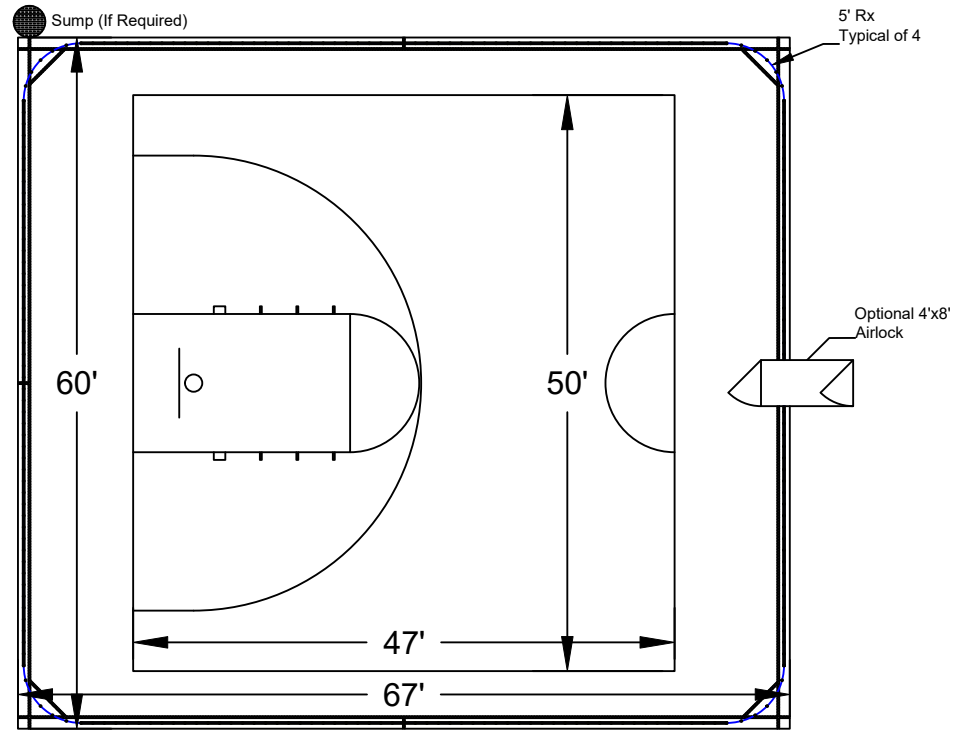

②

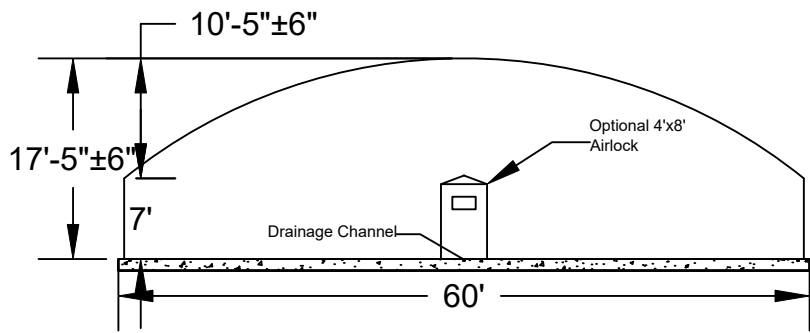

④

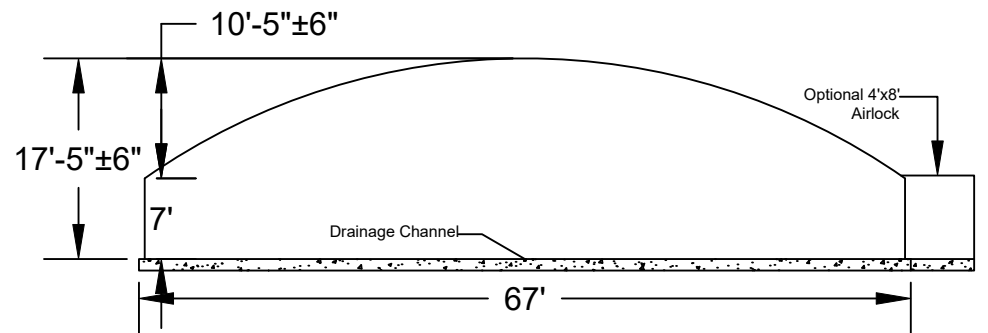

Ameri-Brand Products Inc.  
4619 Olive Highway  
Oroville, CA 95965  
1-800-982-6966  
info@go-ab.com

Notes:  
  
Date: 04/20/2021

Dealer Name		
Size A	Order No.	Customer Name
Scale:	=	Drawn By: Filename: SPEC_SPD_090D.pdf

①